



## Схема здания.jpg


Схема здания

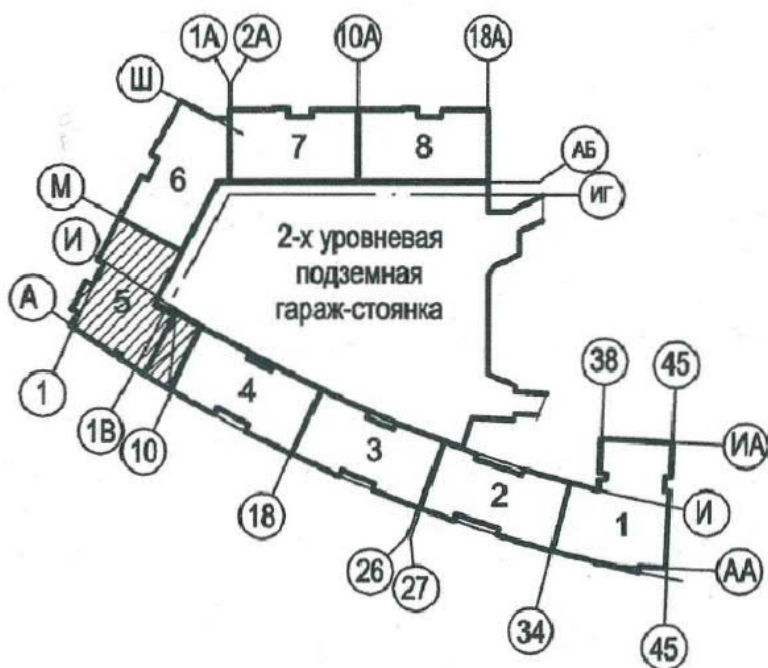

# Генплан 1.jpg

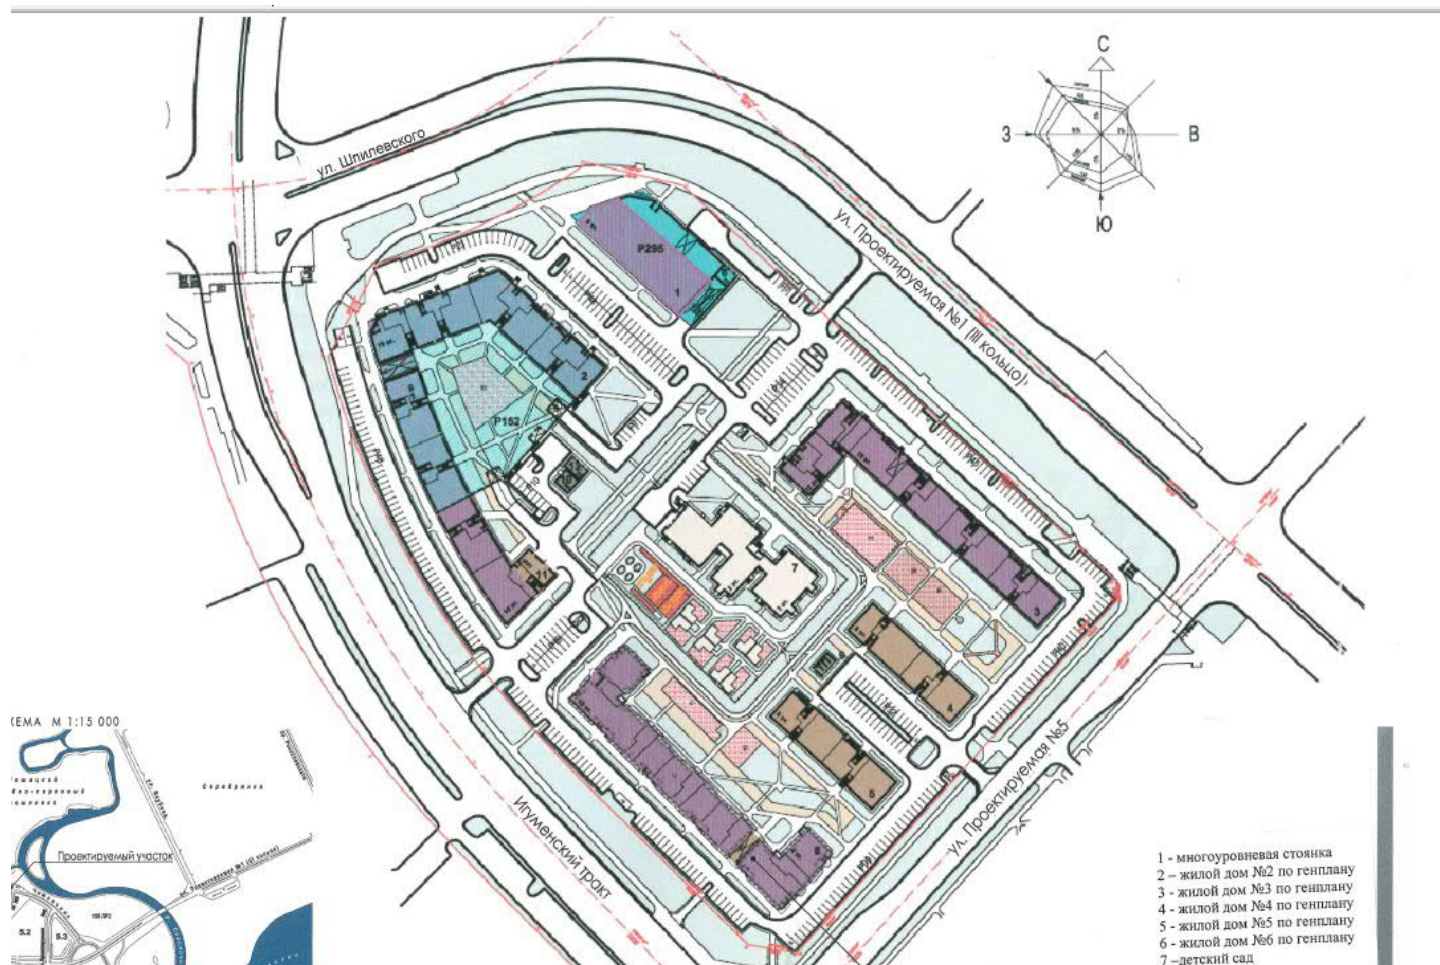


# Секция 1 в осях И, ИА.jpg

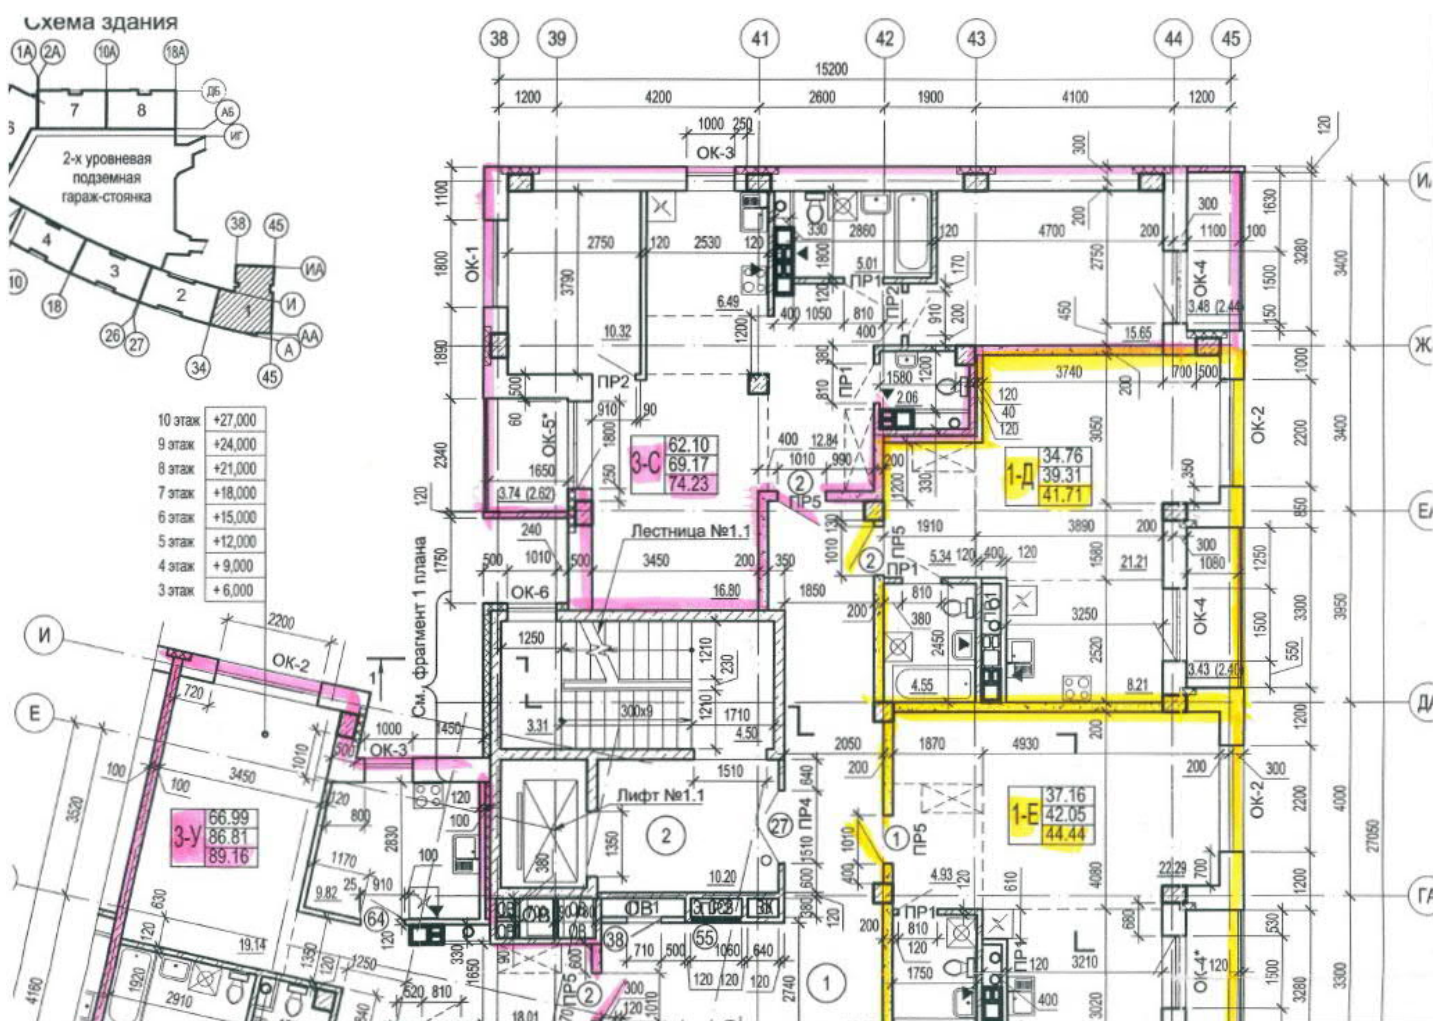



# Секция 1. План этажа.jpg

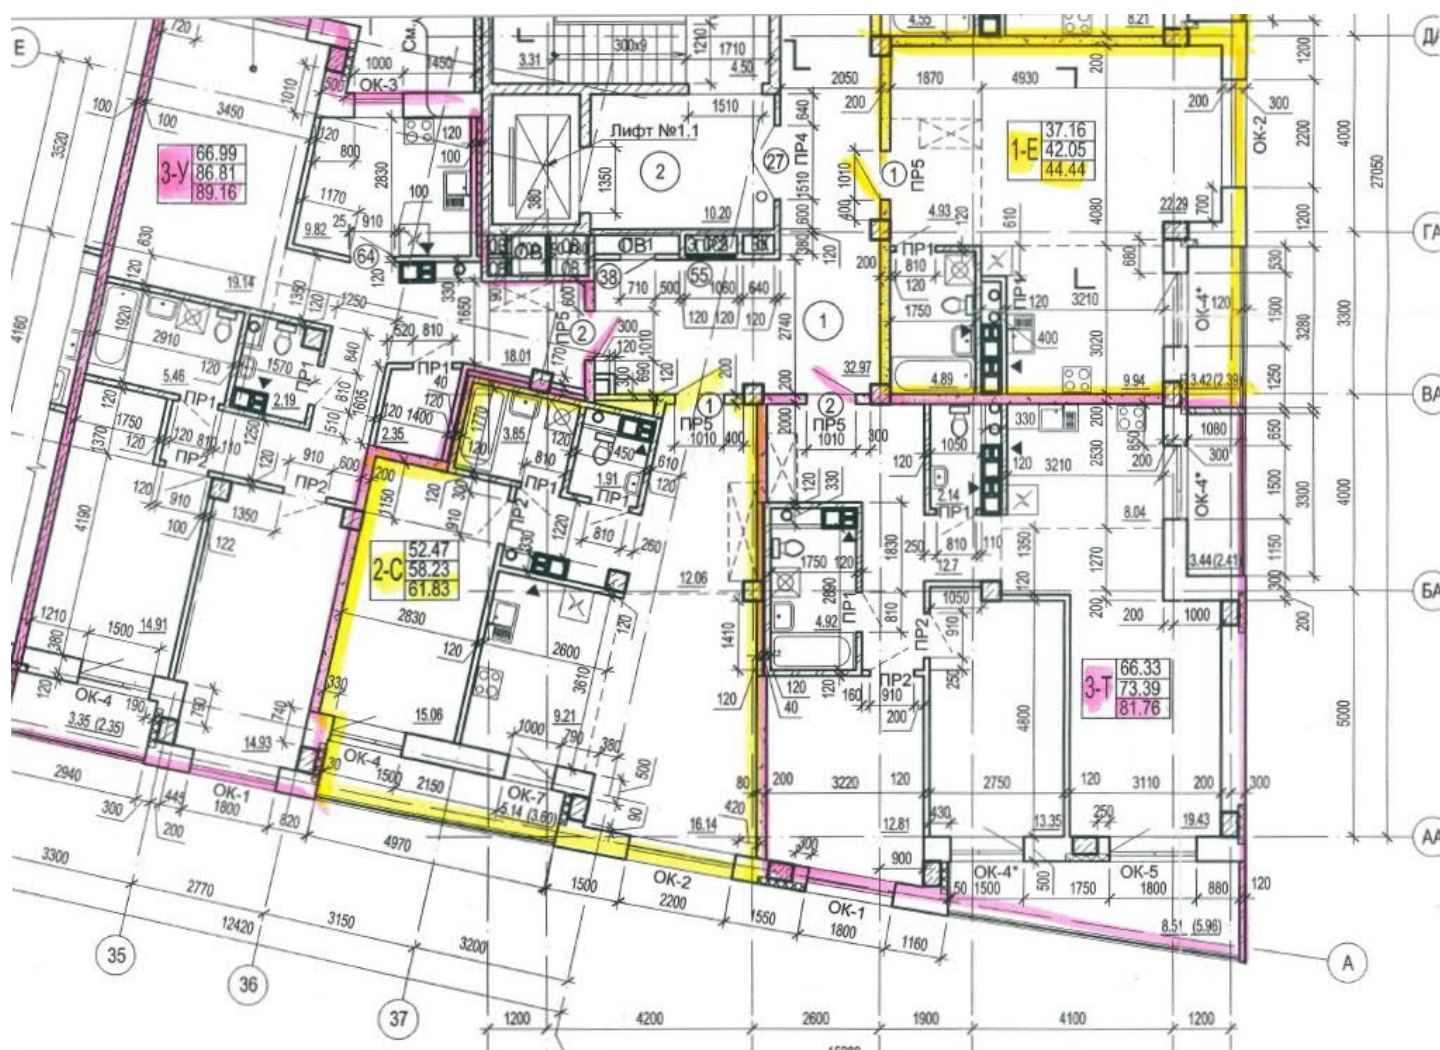









## Секция 4. План этажа.jpg

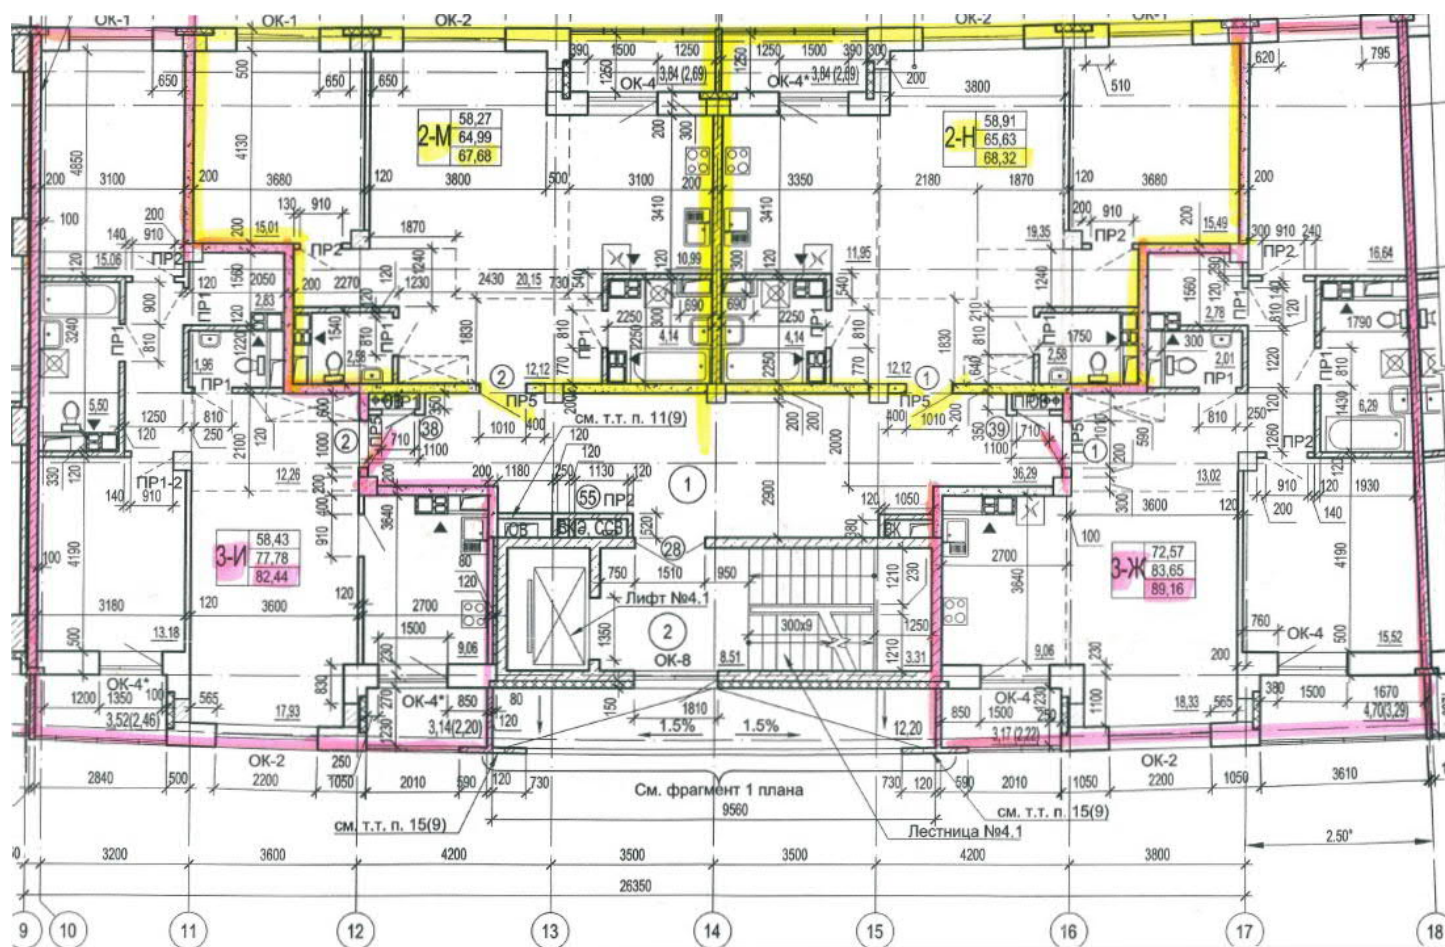



## Секция 5. План 11-17 этажей.jpg

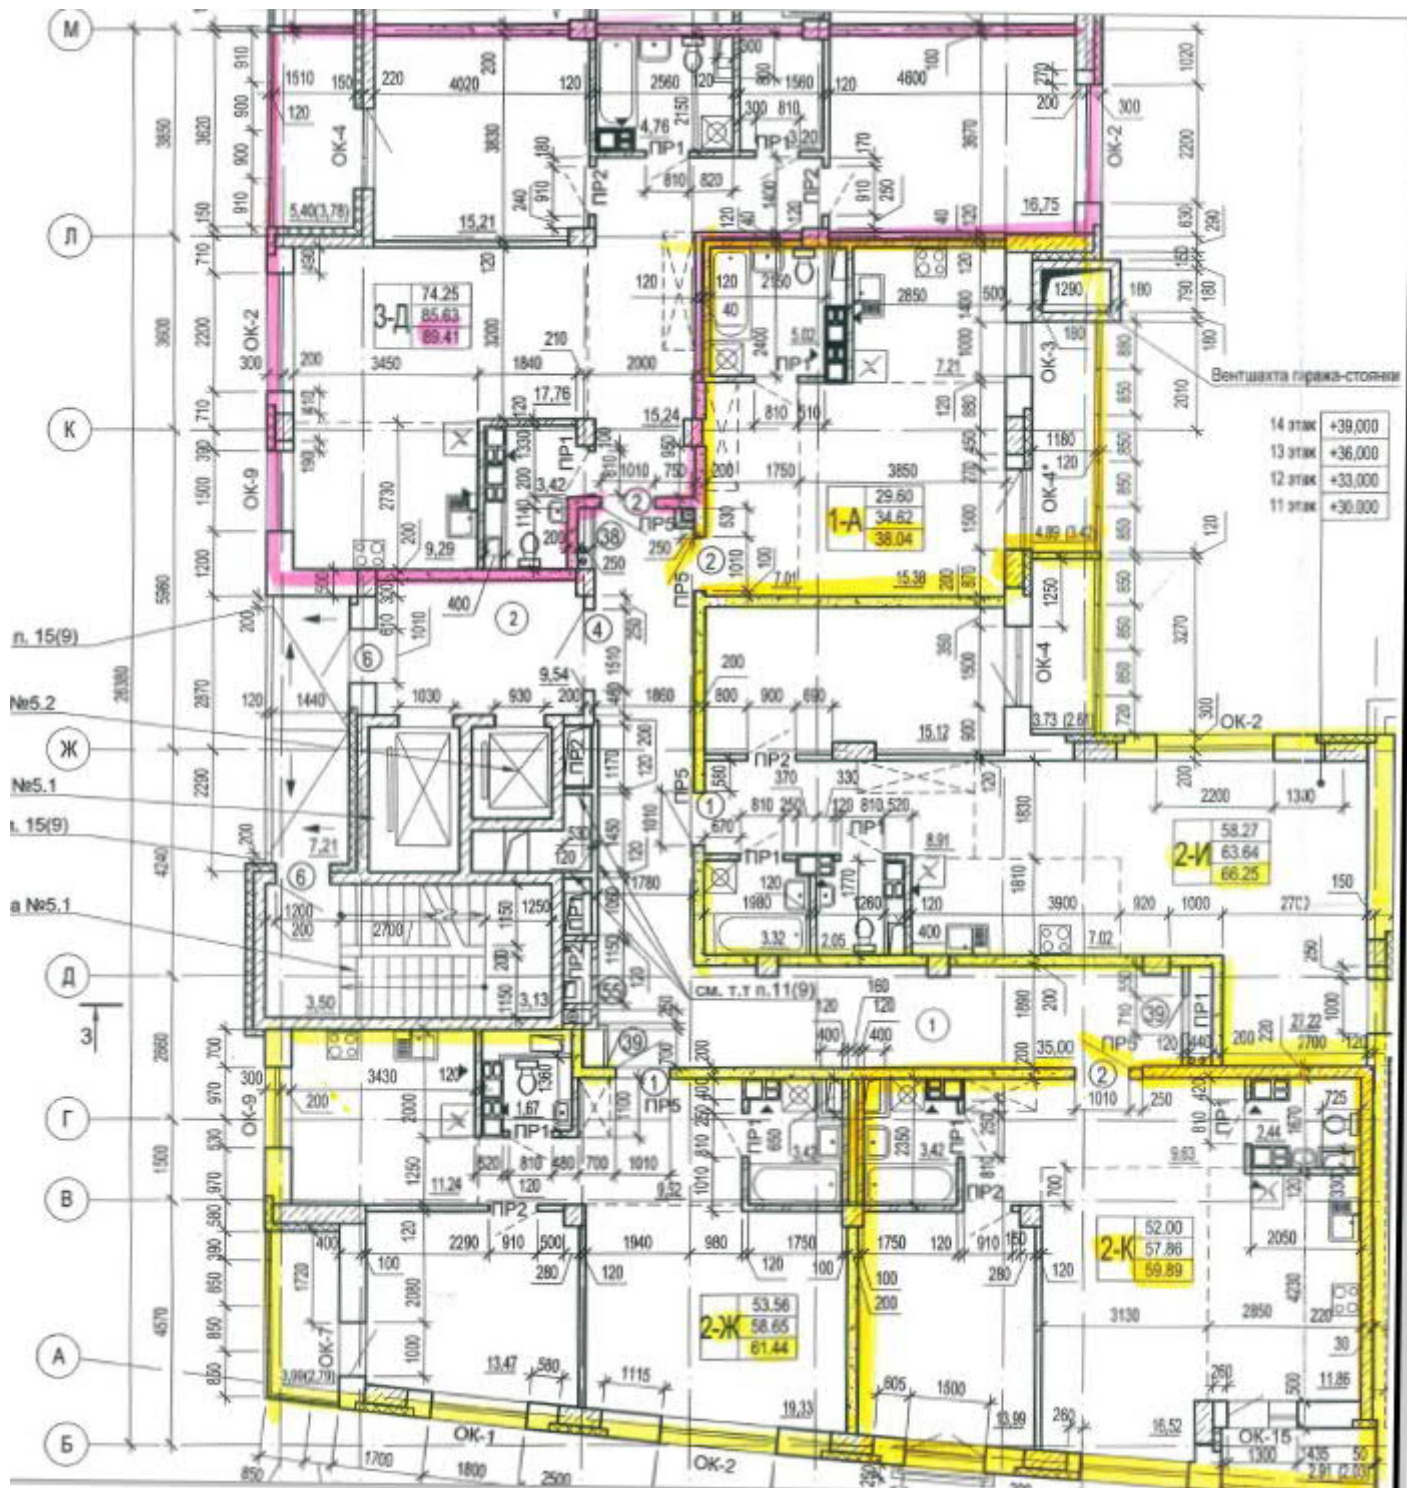




8 этаж +21,000  
7 этаж +18,000  
6 этаж +15,000  
5 этаж +12,000  
4 этаж +9,000  
3 этаж +6,000  
300

1-А  
2-В  
3-Е  
2-Ж


1. Технические требования см. л. 9.  
2. Условные обозначения материала с  
3. Общие указания к планам этажей см  
4. Спецификацию заполнения оконных  
5. Спецификацию заполнения дверной  
6. Ведомость отделки внеквартирных п  
7. План с маркировкой инженерных от  
8. Спецификацию элементов перемыч

## Секция 6. План типового этажа.jpg

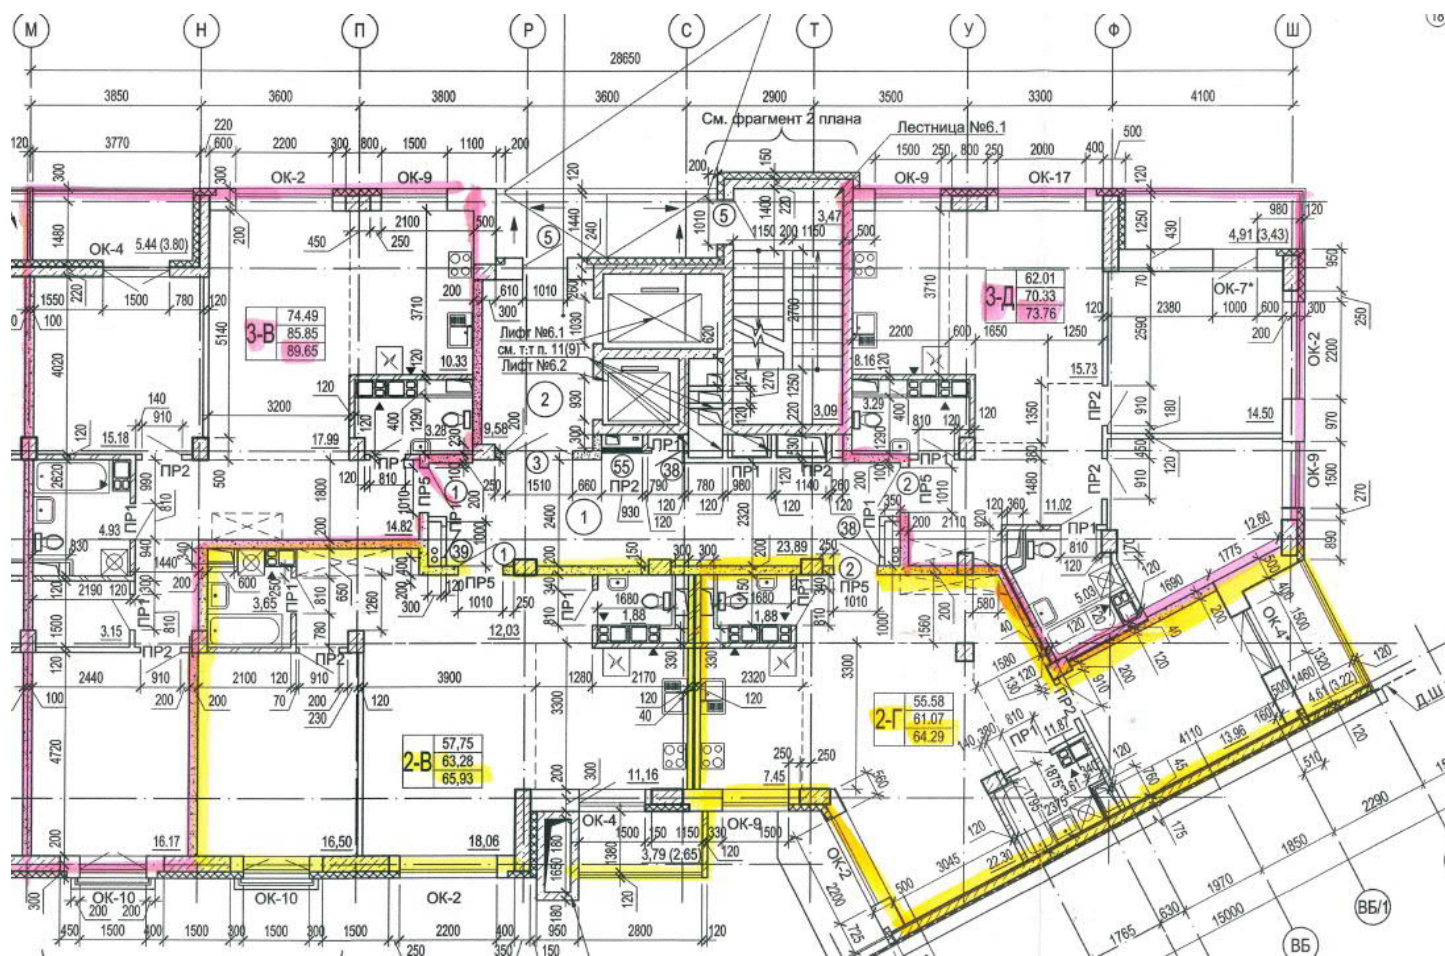




# Секция 7. План 15 этажа.jpg

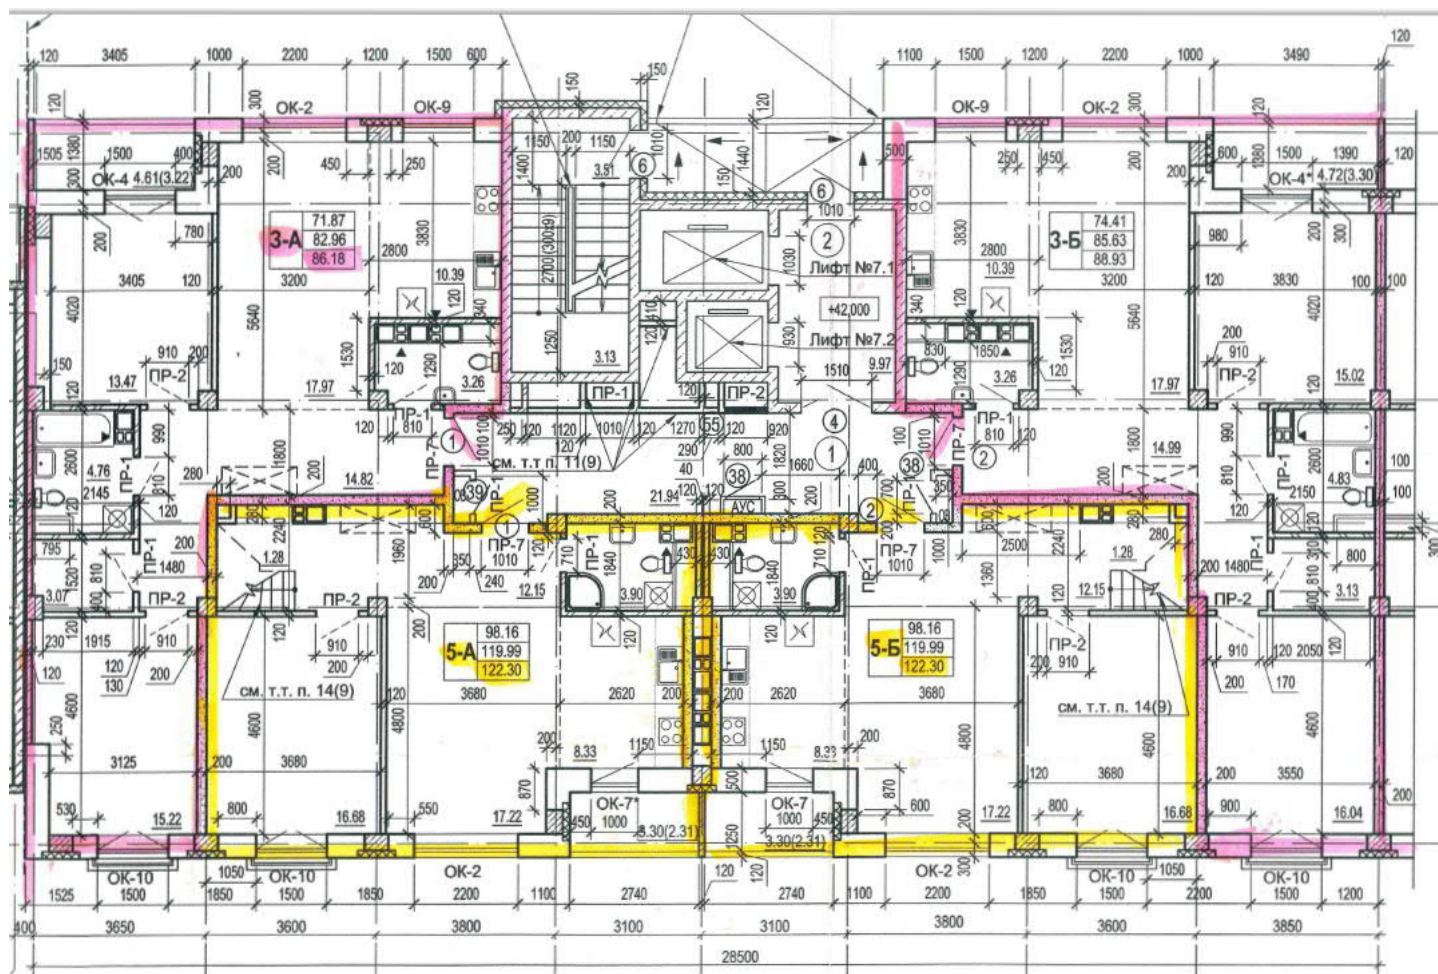


# Секция 7. План 16 этажа.jpg

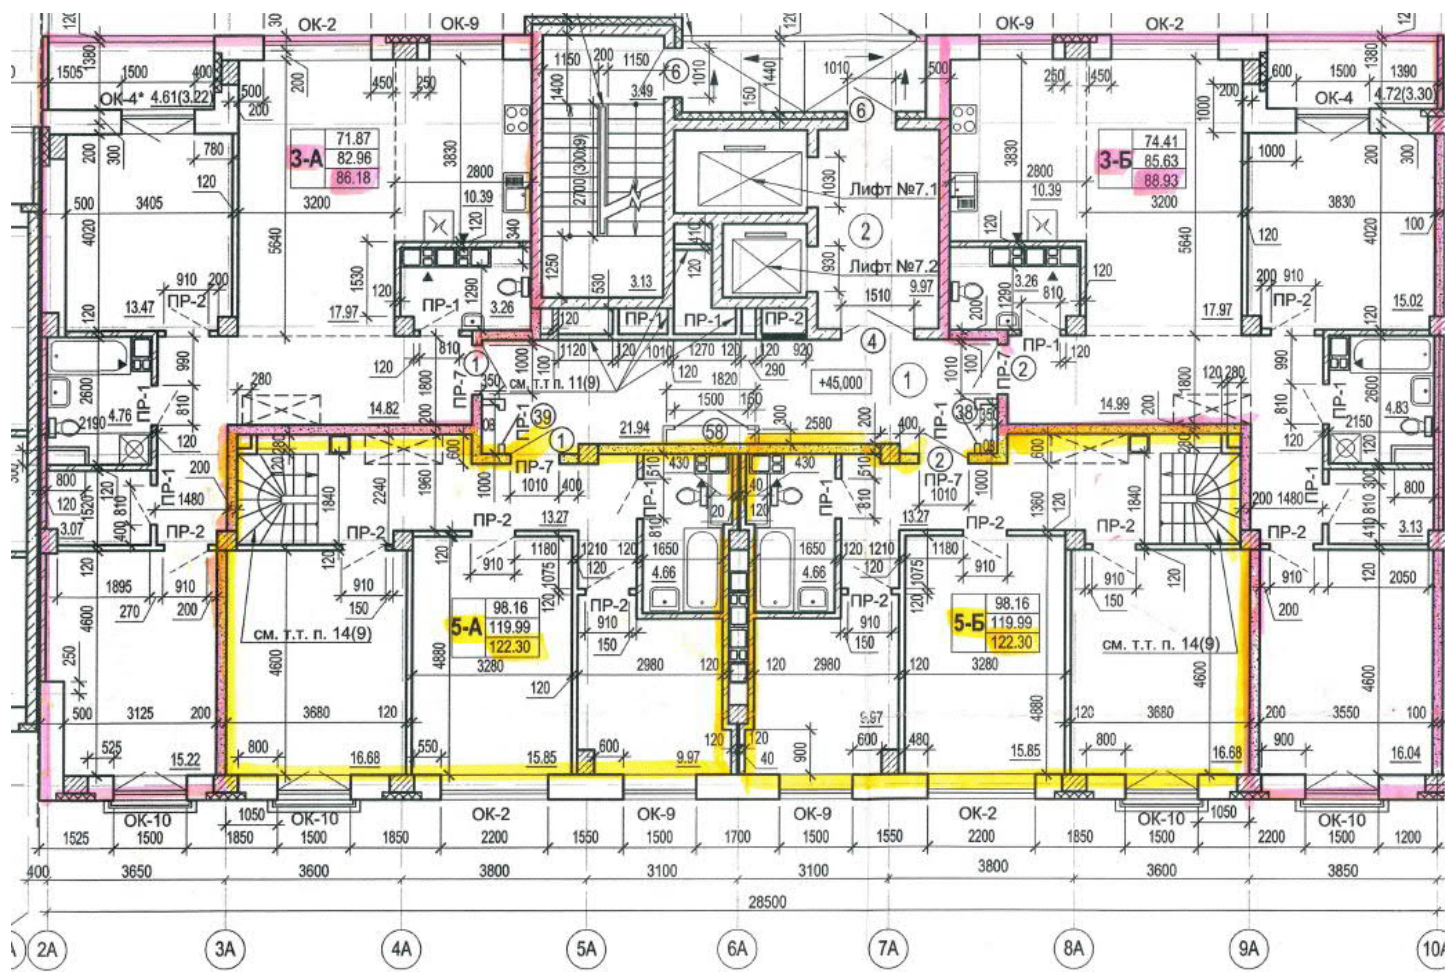




[illegible]

## Секция 8. План 2 этажа.jpg

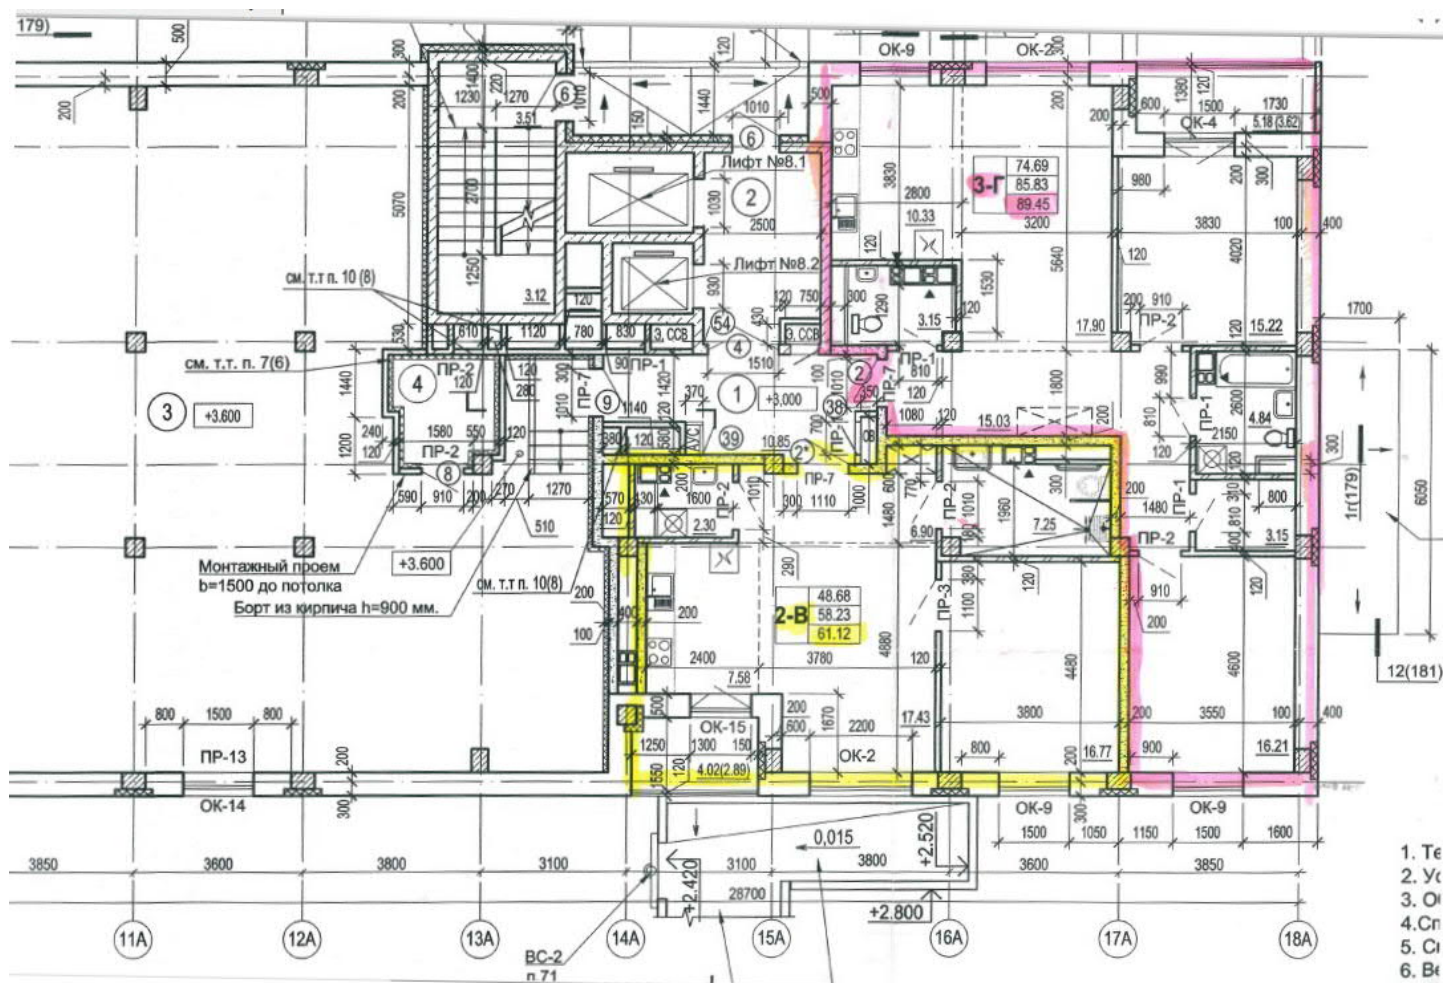




## Секция 8. План 3-14 этажей.jpg

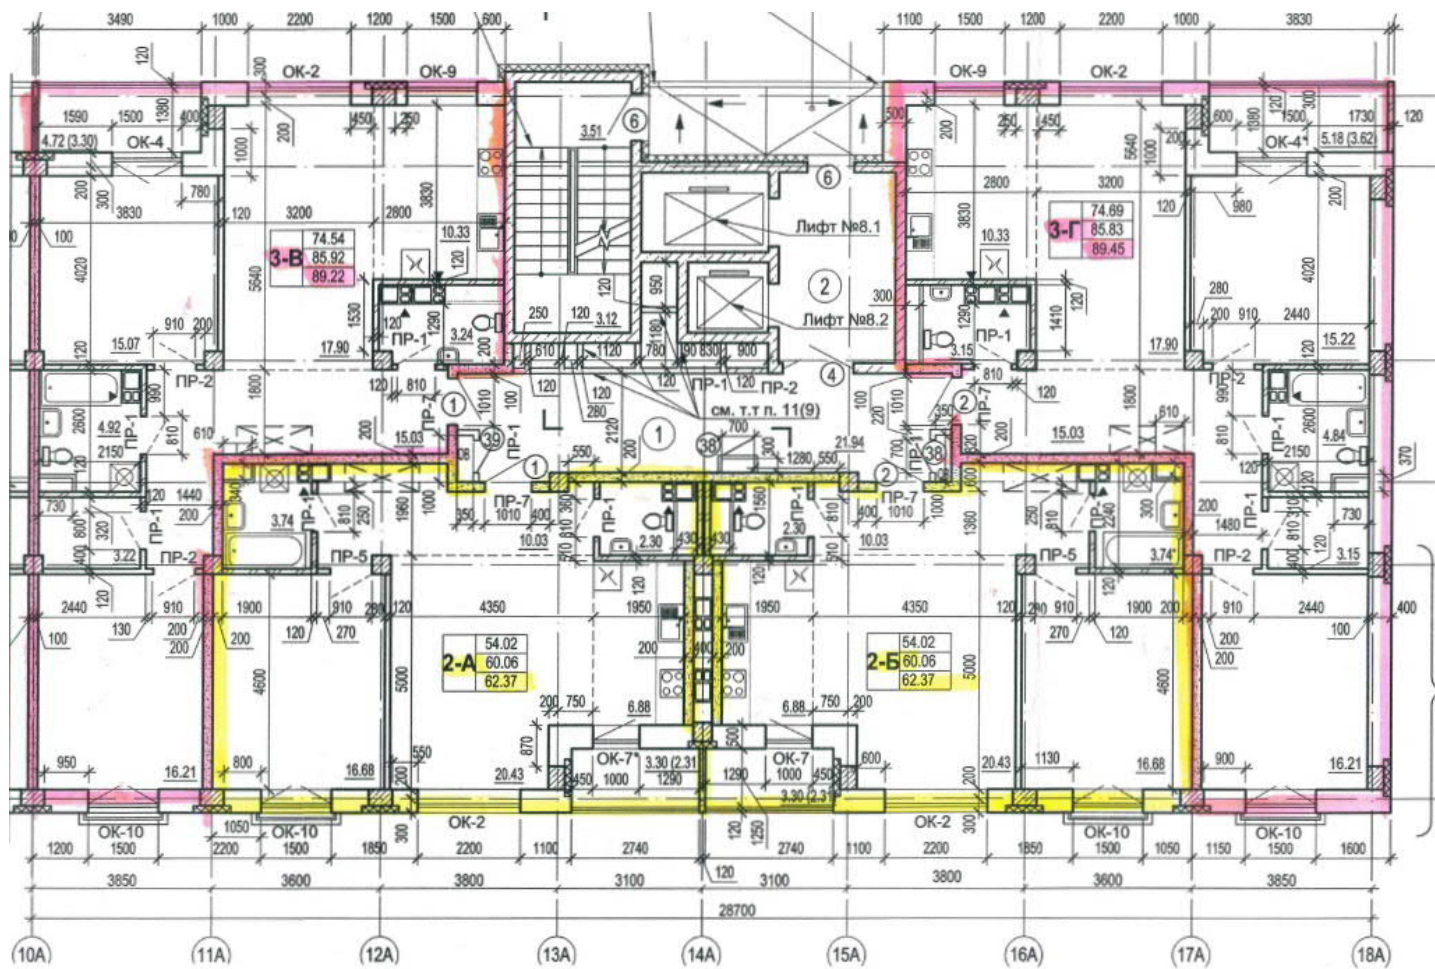

# Секция 8. План 15 этажа.jpg

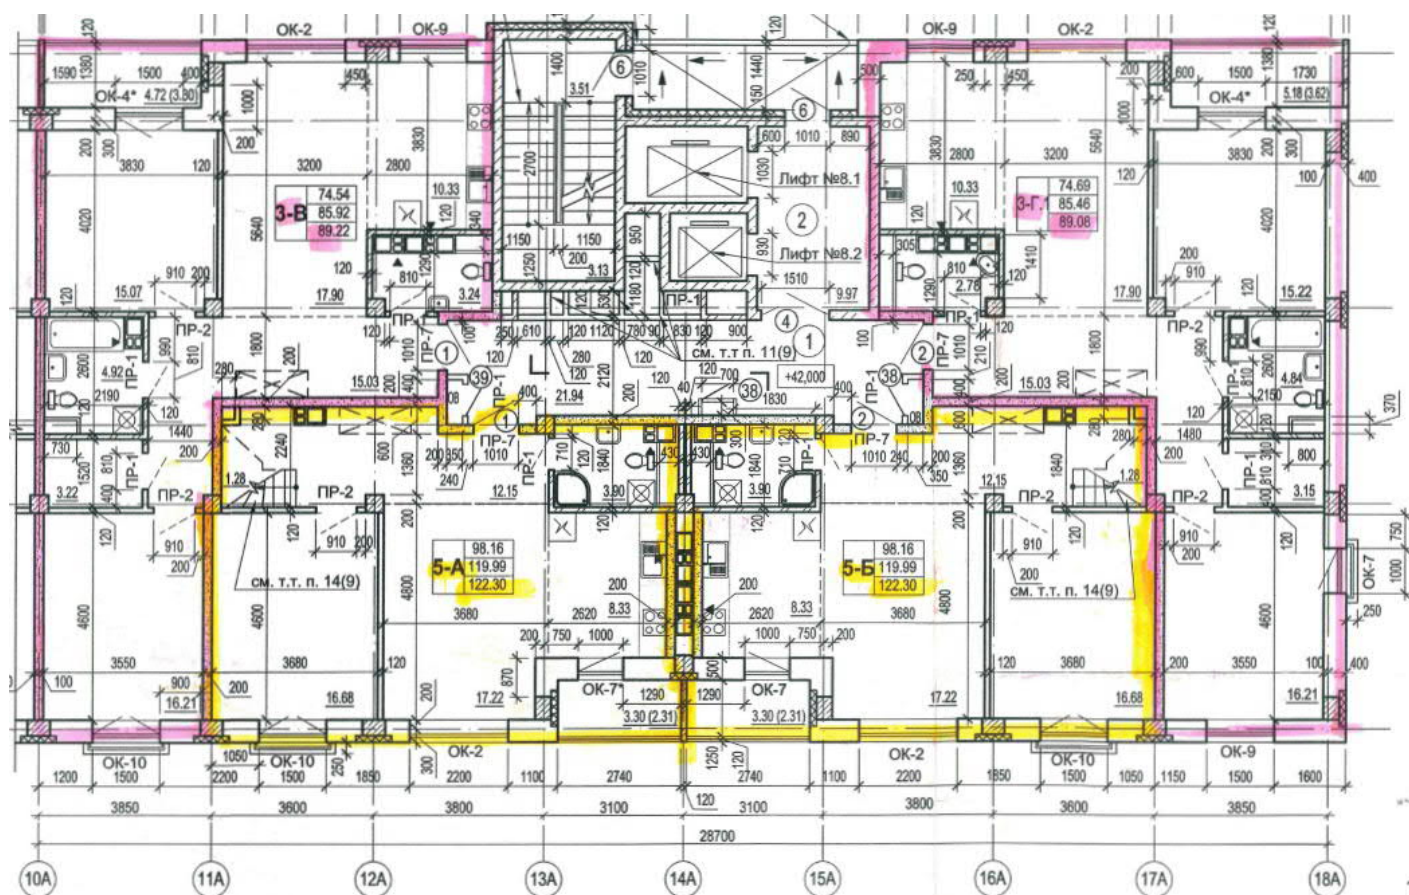



[illegible]